


FTTH Bottmingen			
Los Nummer	Baubeginn	KW	Bauende
31	04.04.2022	14-20	20.05.2022
316	04.04.2022	14-20	20.05.2022
34	11.04.2022	15-23	03.06.2022
325	18.04.2022	16-24	17.06.2022
323	02.05.2022	18-26	01.07.2022
33	09.05.2022	19-27	08.07.2022
22	23.05.2022	21-29	22.07.2022
224	30.05.2022	22-30	29.07.2022
26	13.06.2022	24-32	12.08.2022
130	13.06.2022	24-32	12.08.2022
111	27.06.2022	26-34	26.08.2022
119	11.07.2022	28-36	09.09.2022
115	25.07.2022	30-38	23.09.2022
114	08.08.2022	32-40	07.10.2022
18	22.08.2022	34-42	21.10.2022
113	05.09.2022	36-44	04.11.2022
133	05.09.2022	36-44	04.11.2022
112	19.09.2022	38-46	18.11.2022
127	03.10.2022	40-48	02.12.2022
19	03.10.2022	40-48	02.12.2022
126	17.10.2022	42-50	16.12.2022
128	17.10.2022	42-50	16.12.2022
17	17.10.2022	42-50	16.12.2022

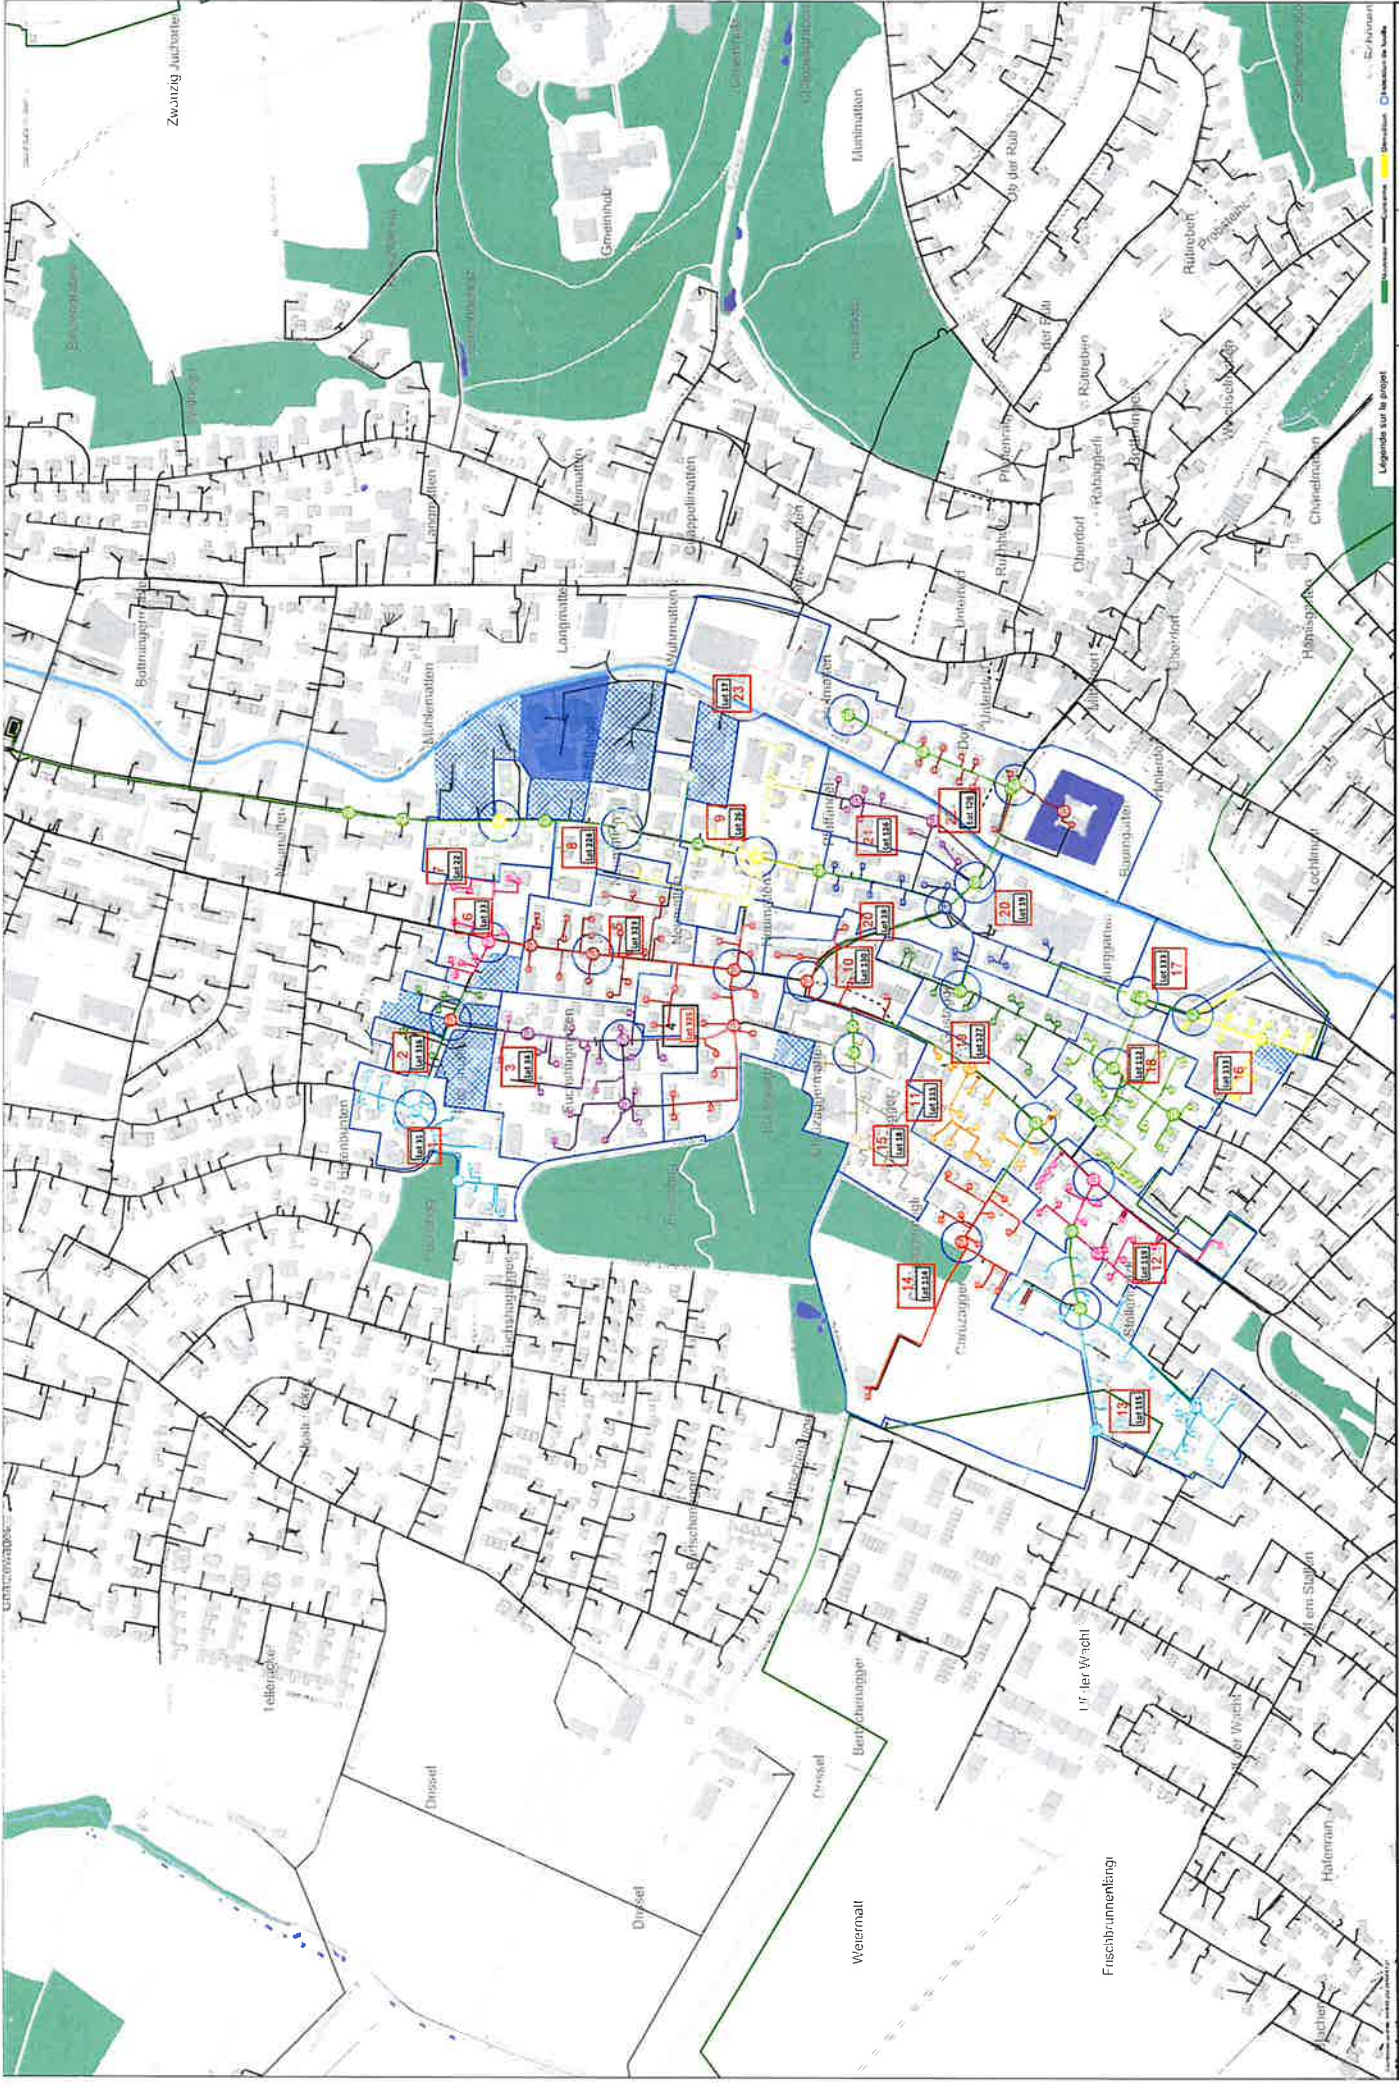

Plan de situation: Plan de projet	Echelle 1:2500	N	Titulaire de l'assurances Birmingen Birmingen	82 Birmingen	Nombre de projet 82BIRN XGS-PON_Birmingen-1_Milo	Etat du Page	Mise à jour 1/1	SWISSCOM	Legende sur le projet
--------------------------------------	-------------------	---	---	--------------	---	-----------------	--------------------	----------	-----------------------